




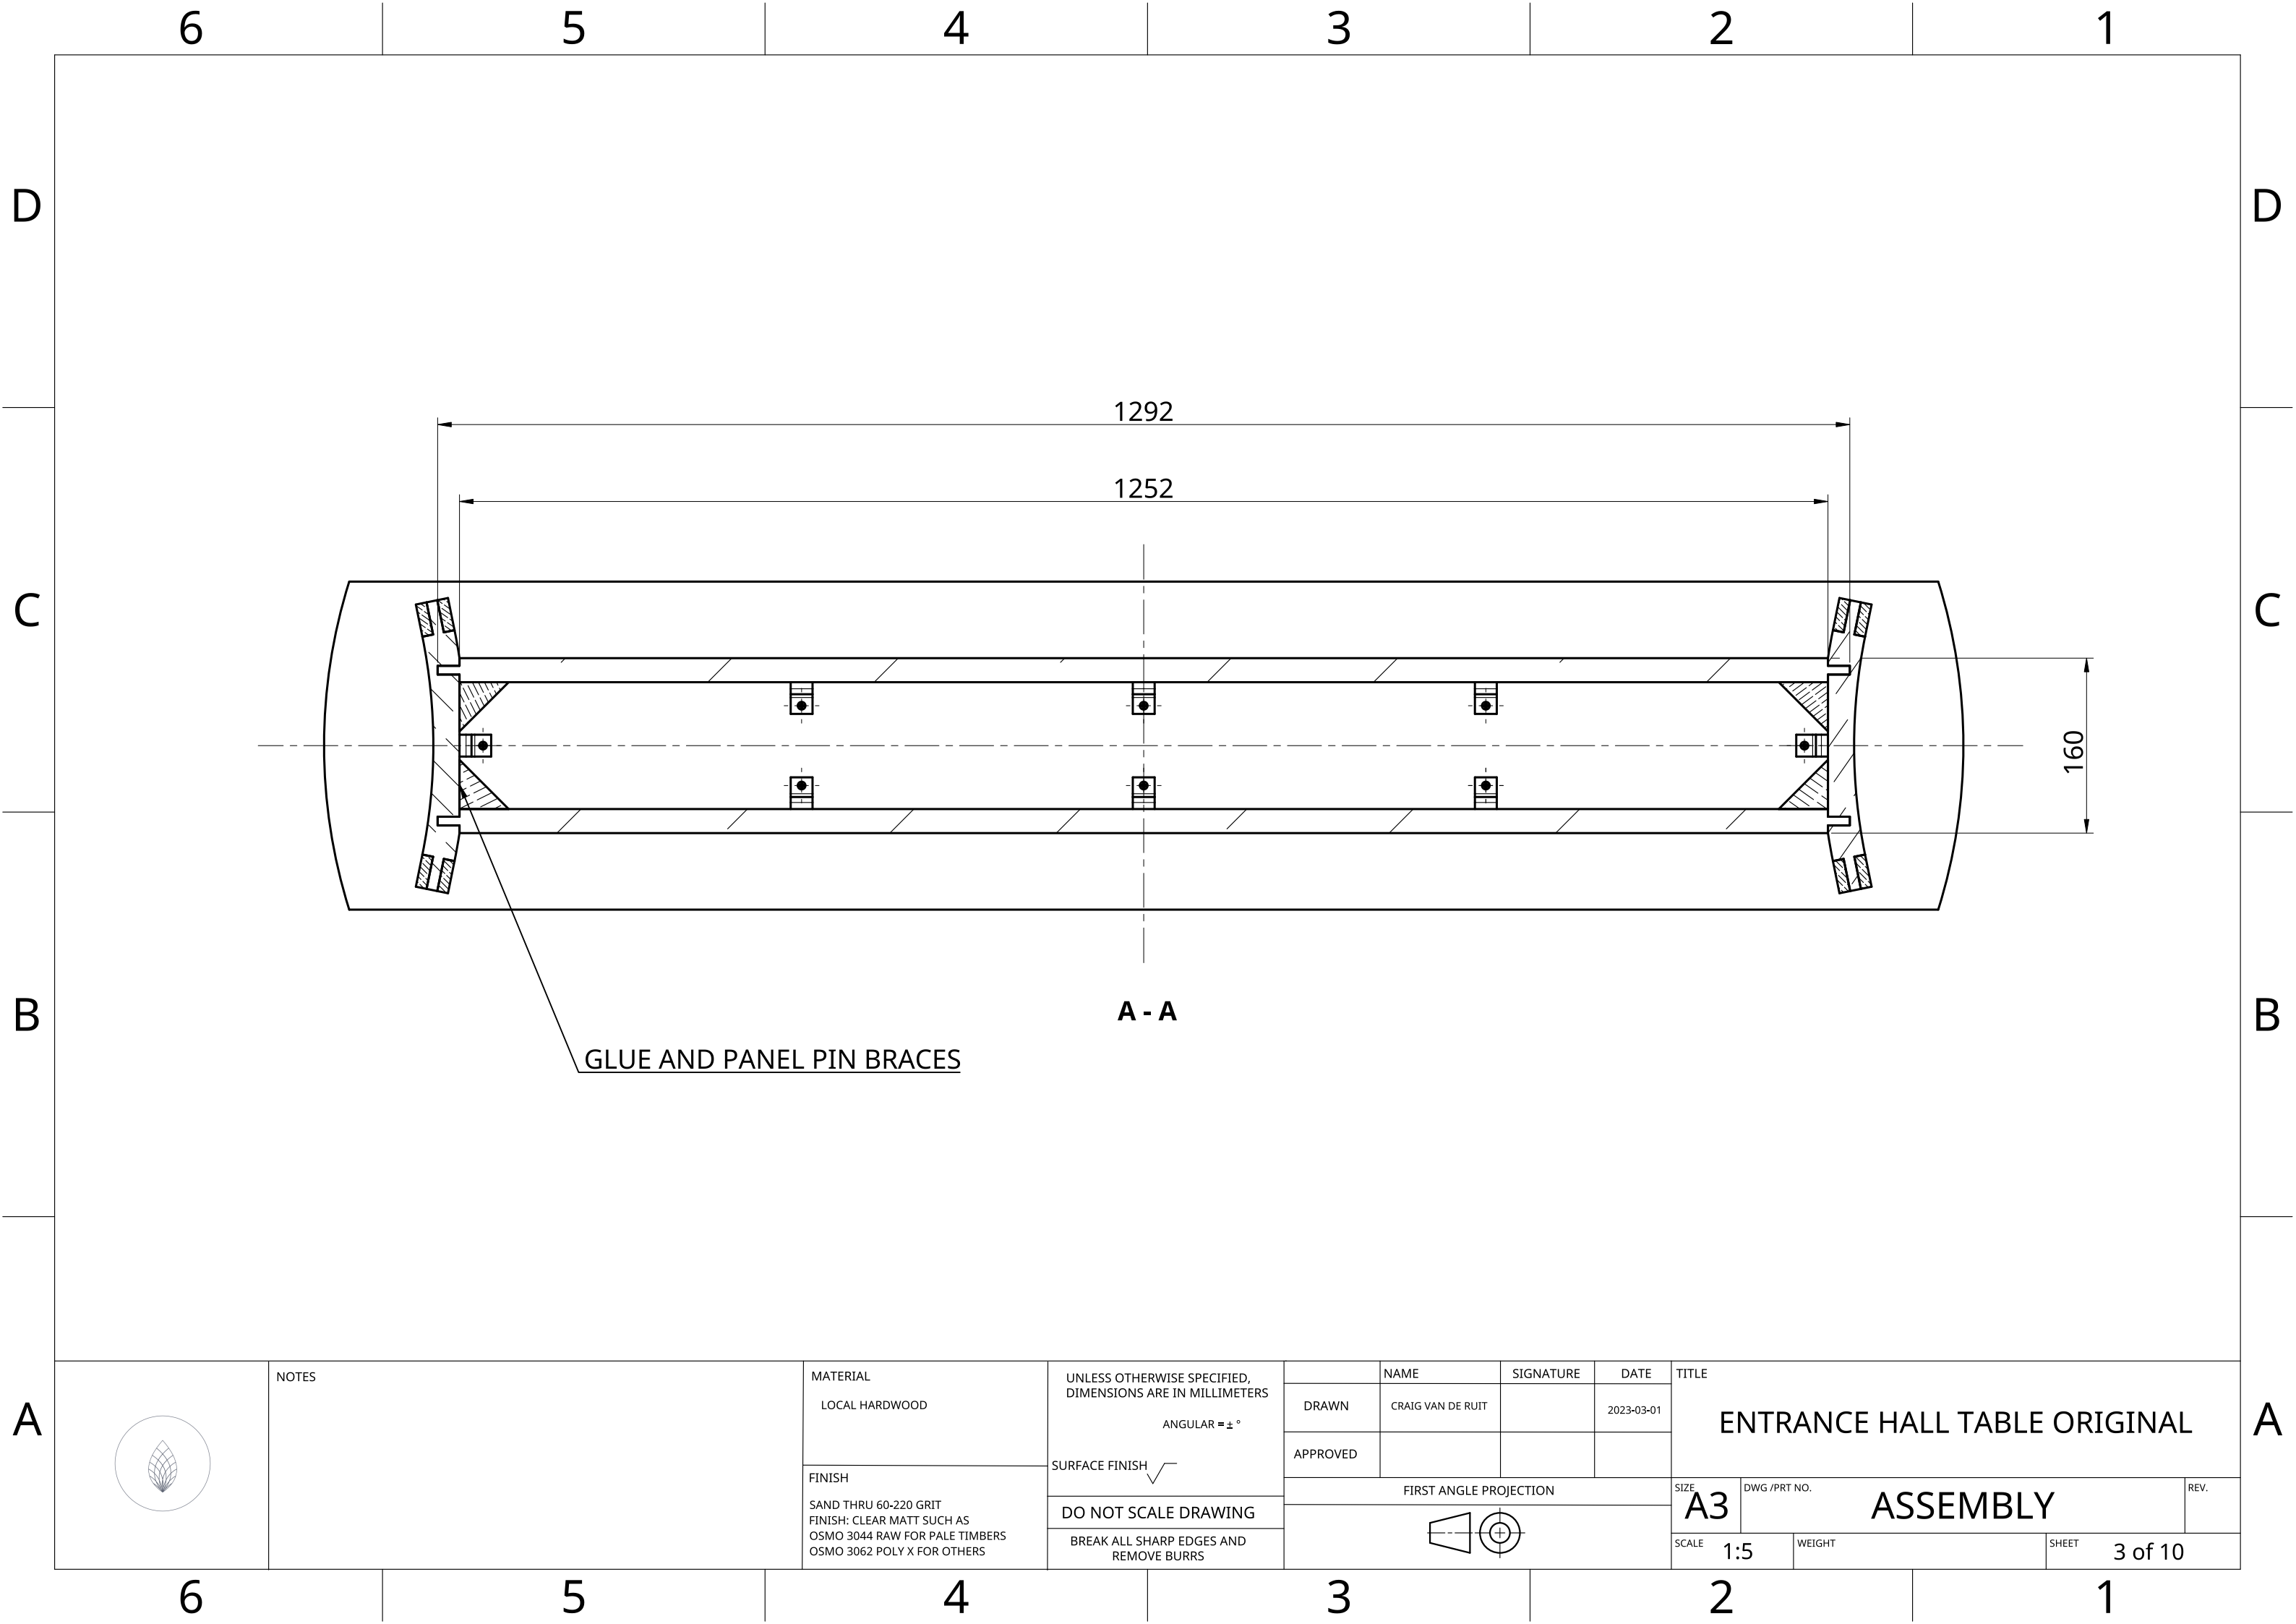

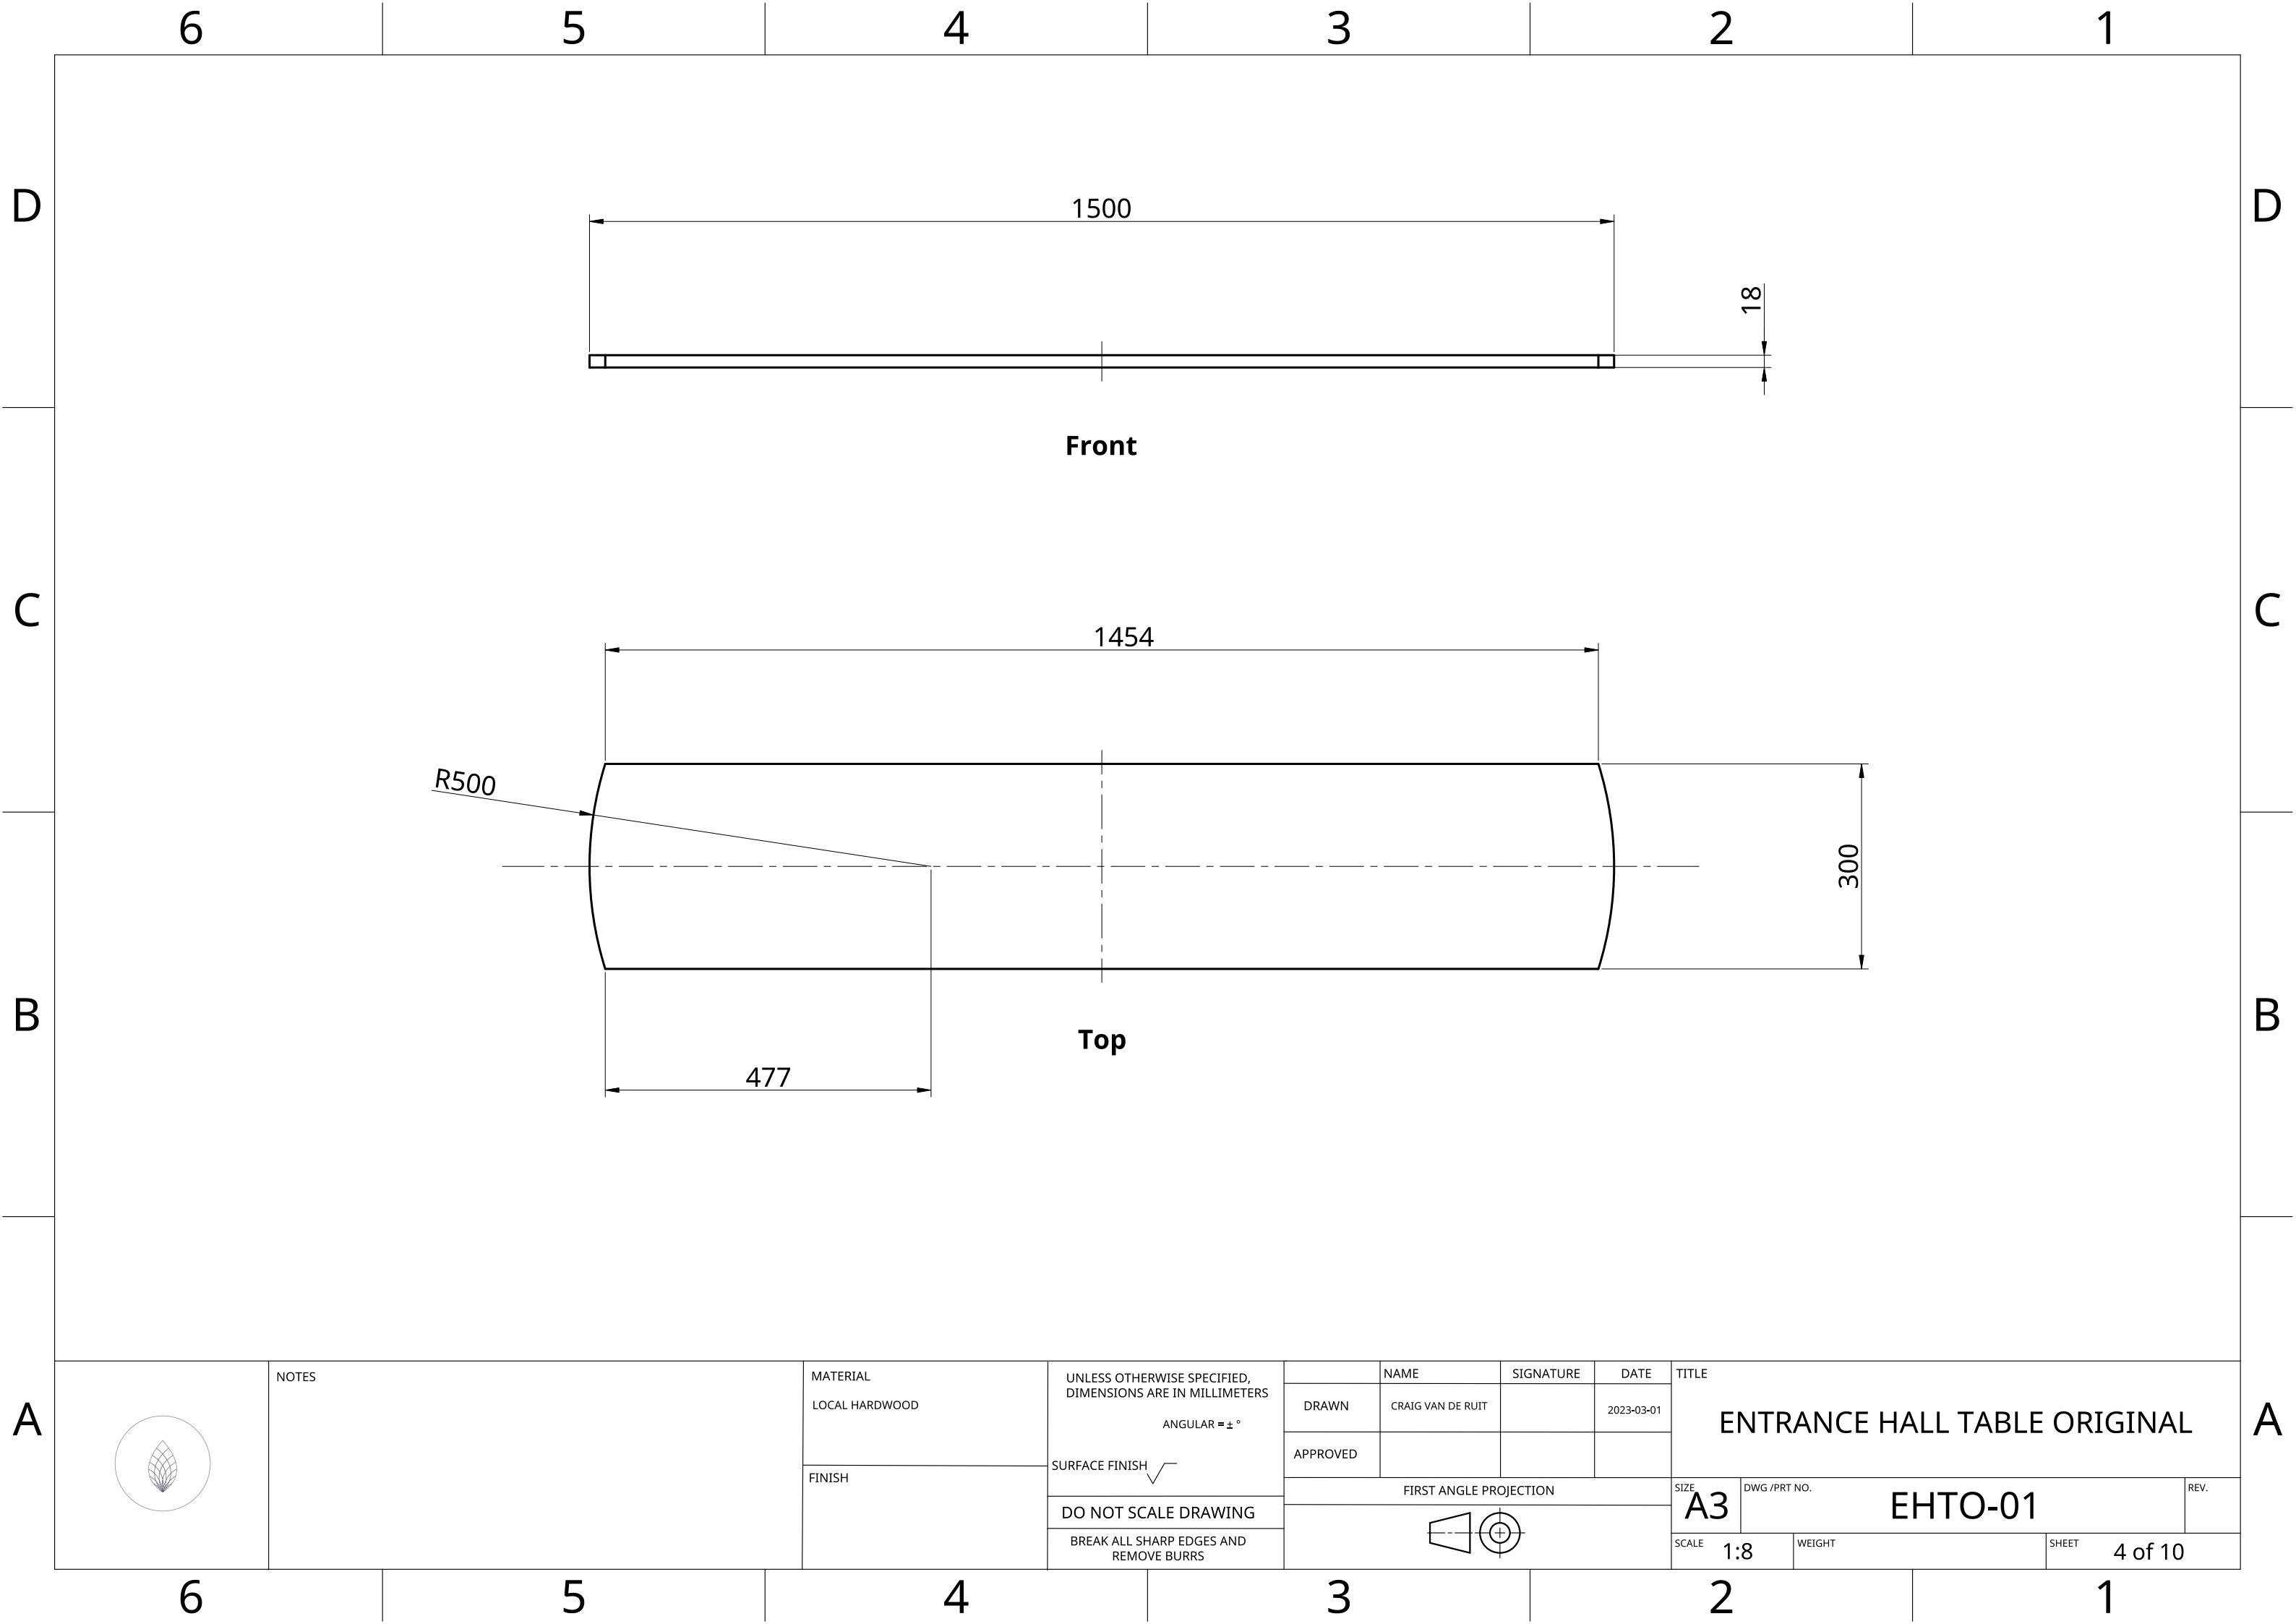

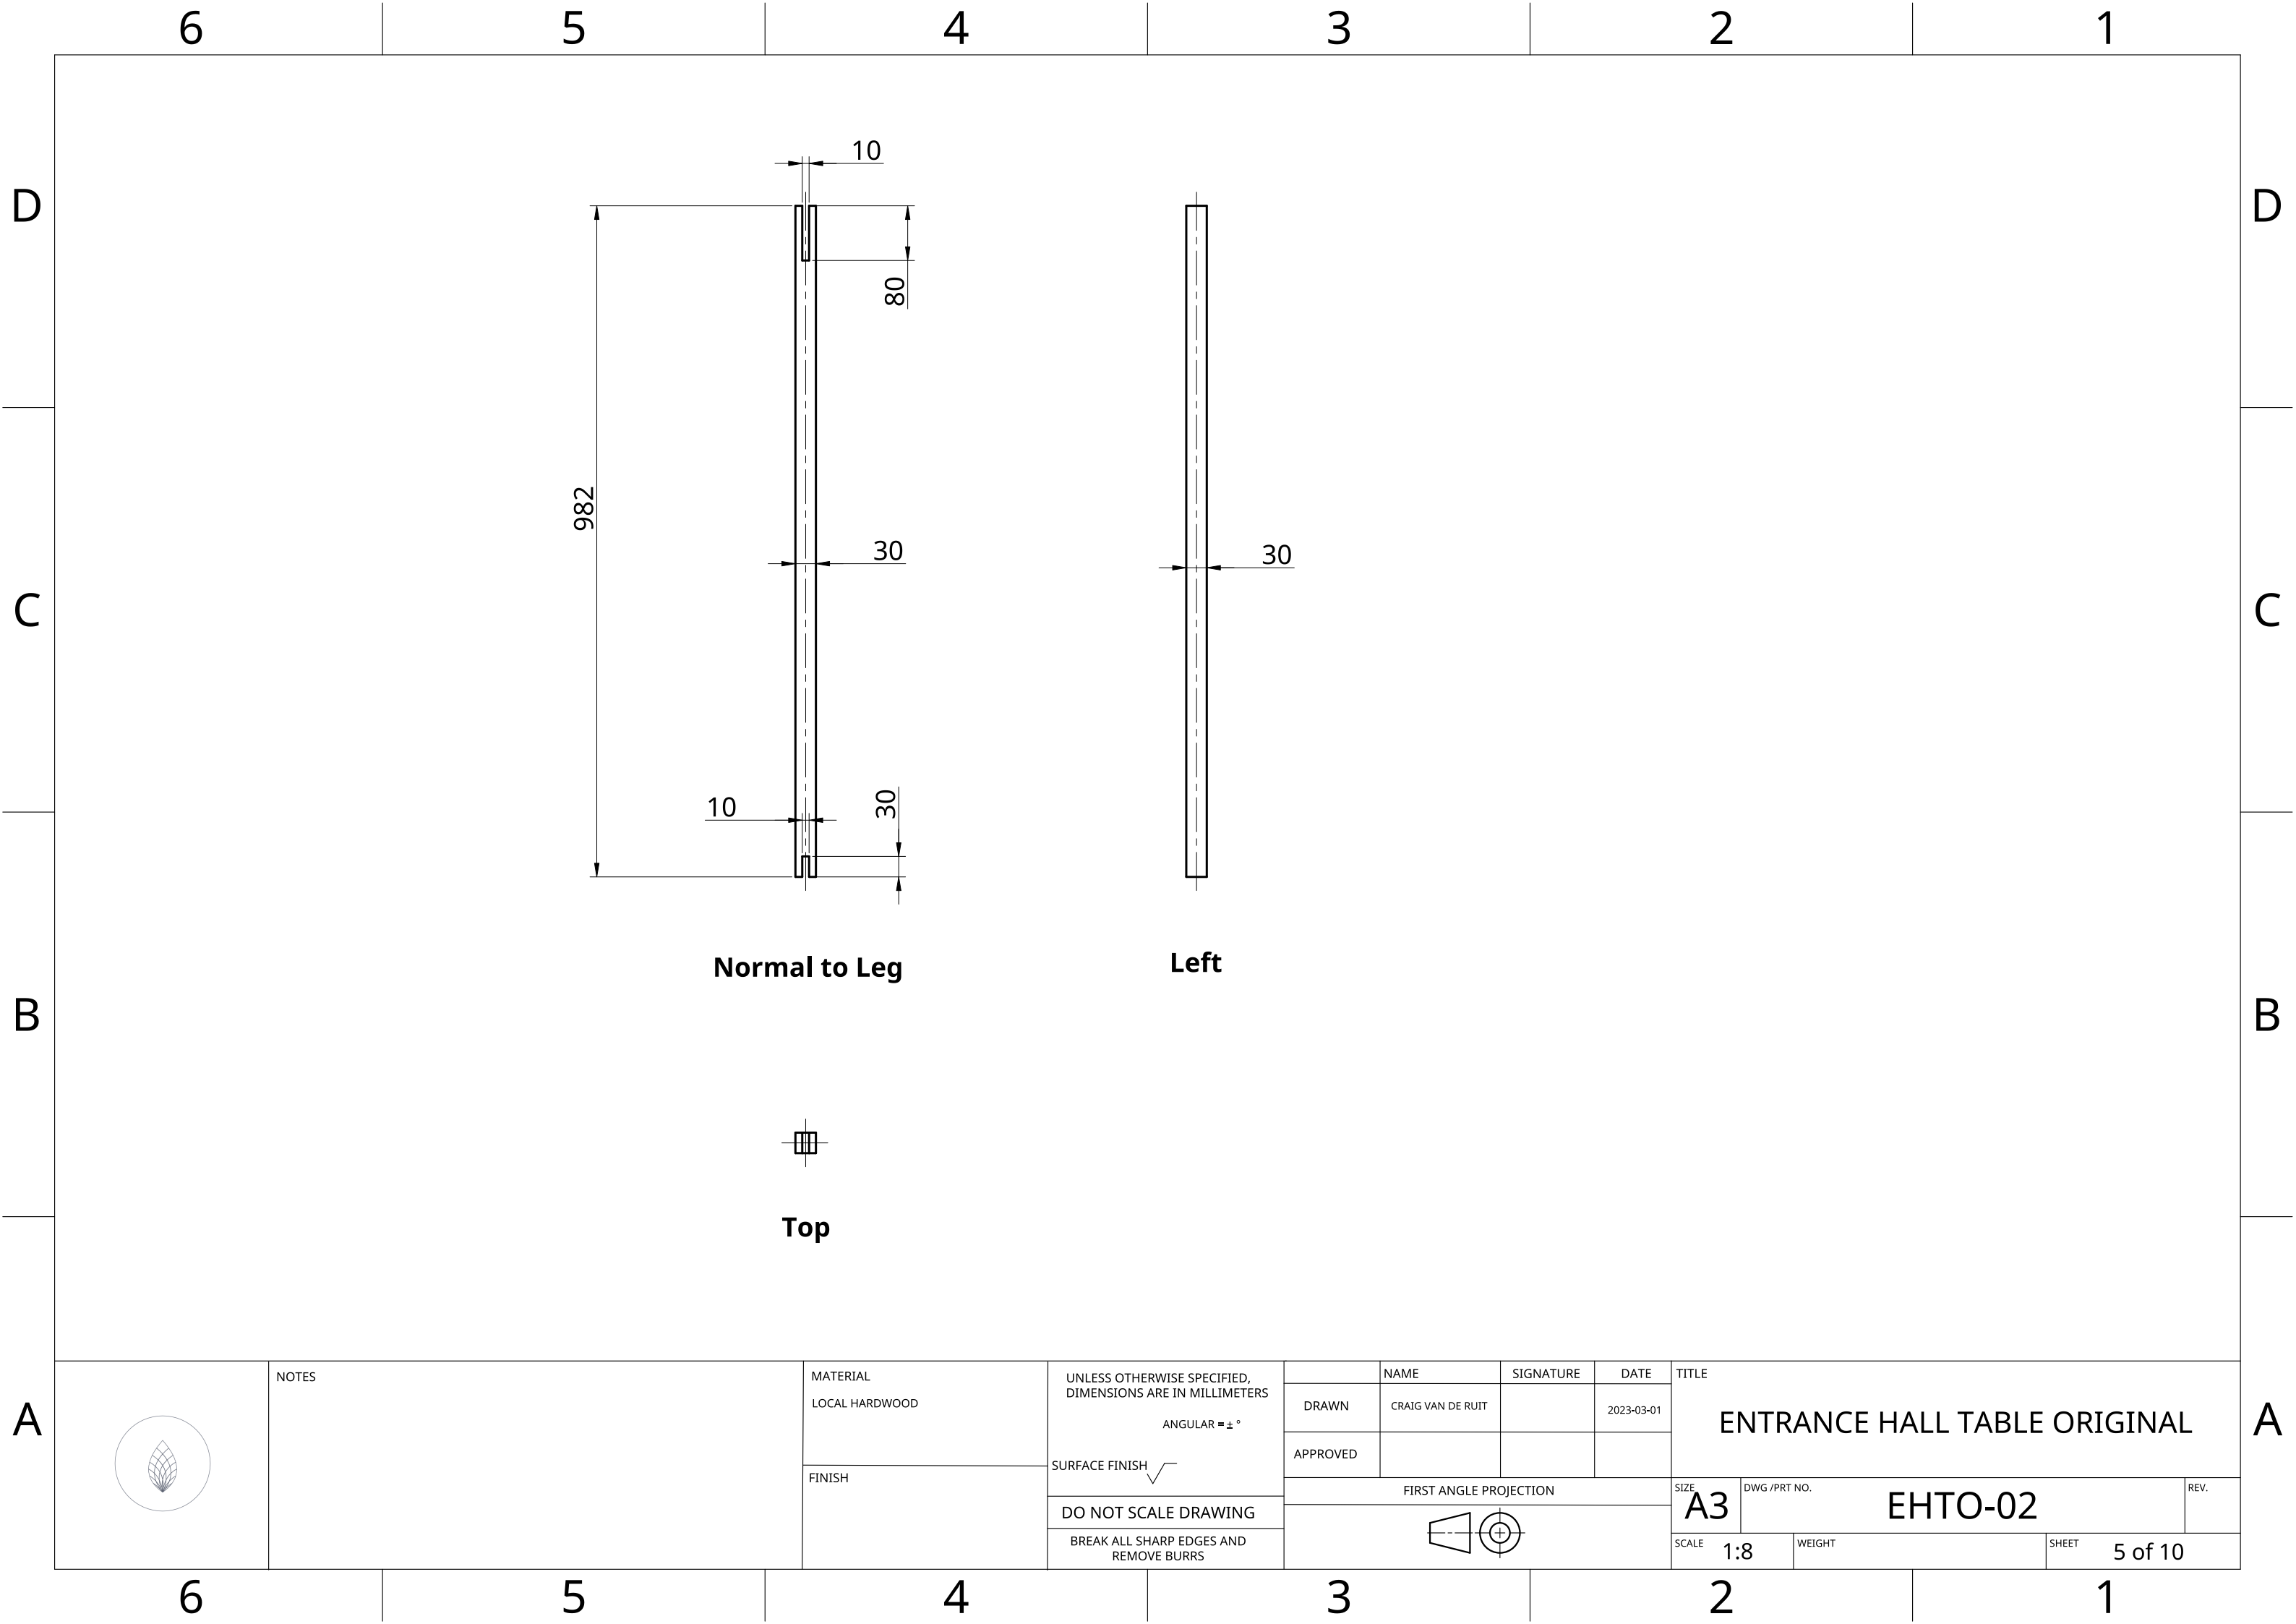

A



NOTES

MATERIAL
LOCAL HARDWOOD

UNLESS OTHERWISE SPECIFIED,
DIMENSIONS ARE IN MILLIMETERS
ANGULAR = ± °

FINISH

SURFACE FINISH

DO NOT SCALE DRAWING

BREAK ALL SHARP EDGES AND
REMOVE BURRS


NAME
CRAIG VAN DE RUIT

SIGNATURE

DATE
2023-03-01

TITLE
ENTRANCE HALL TABLE ORIGINAL

FIRST ANGLE PROJECTION

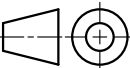

SIZE
A3

DWG /PRT NO.
EHTO-02

REV.


SCALE
1:8

WEIGHT

SHEET

5 of 10

A

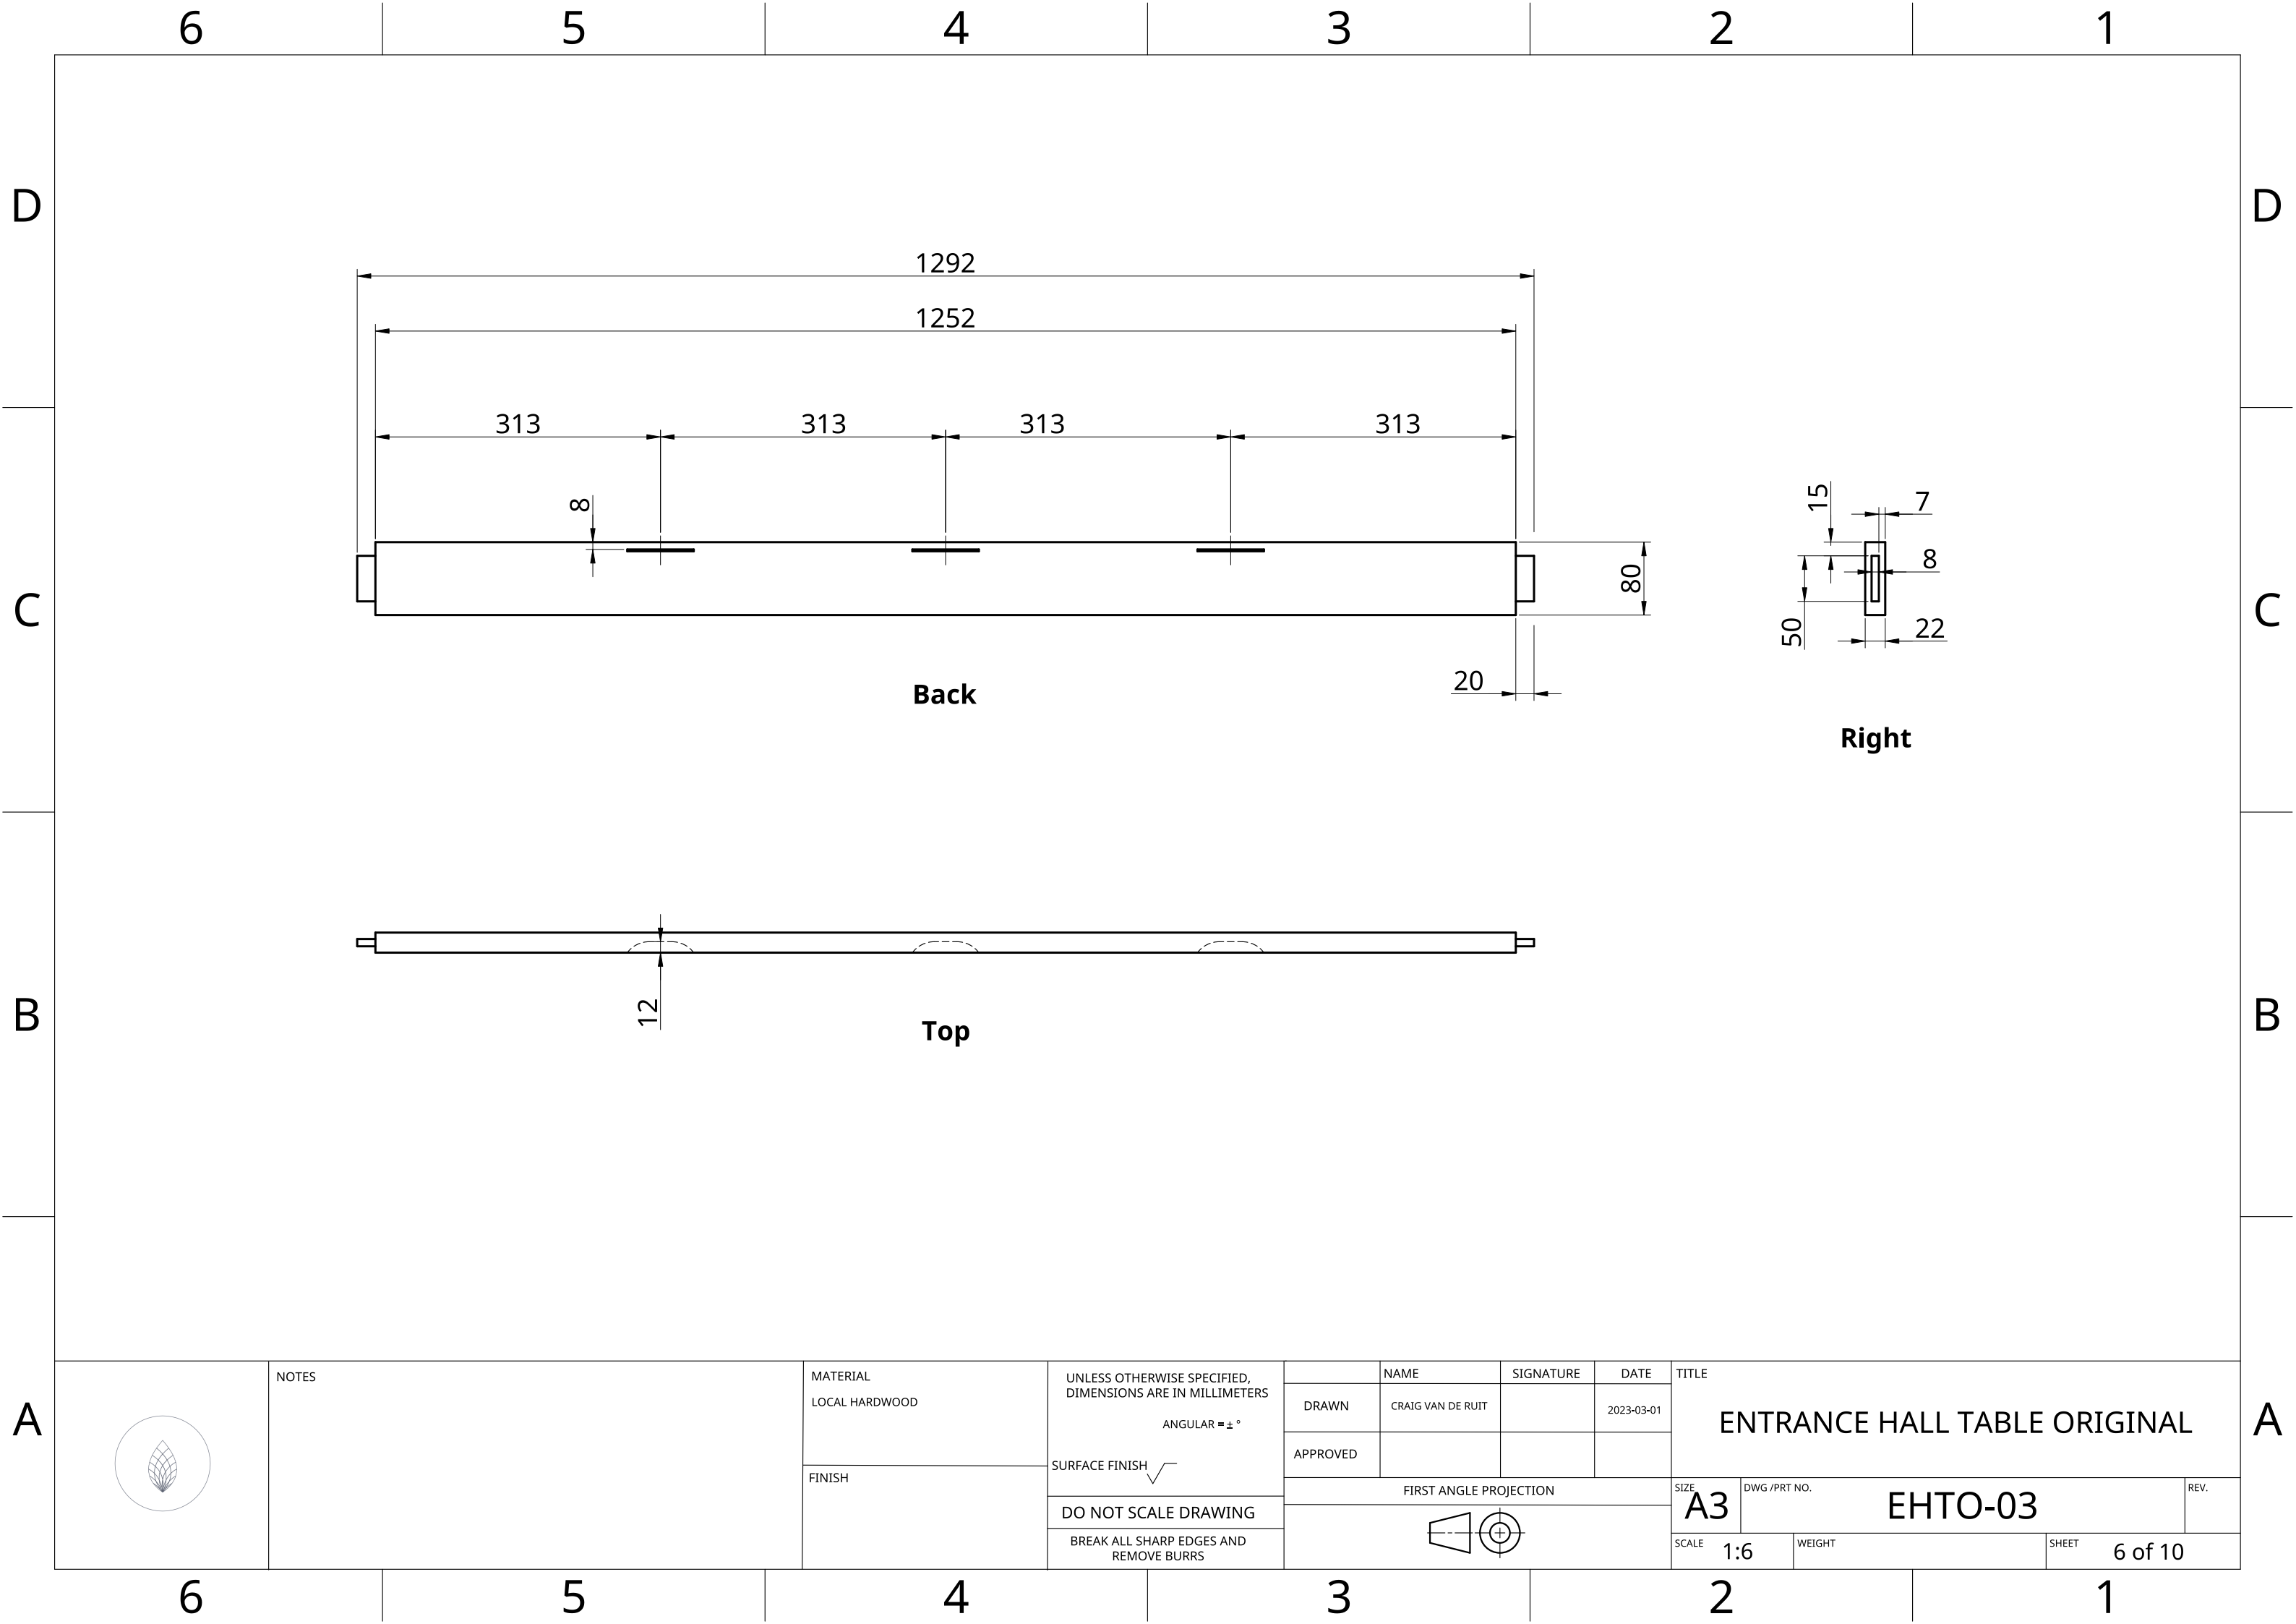

6

5

4

3

2

1

D

D

C


C

B


B

A


A

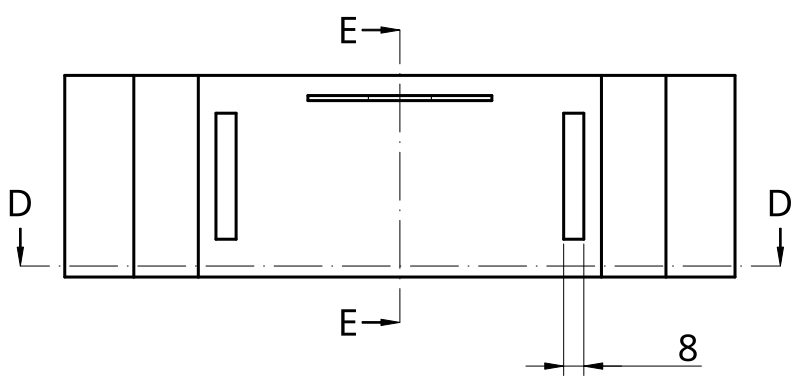


Right

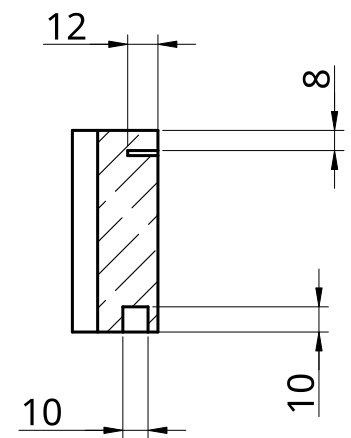

E - E

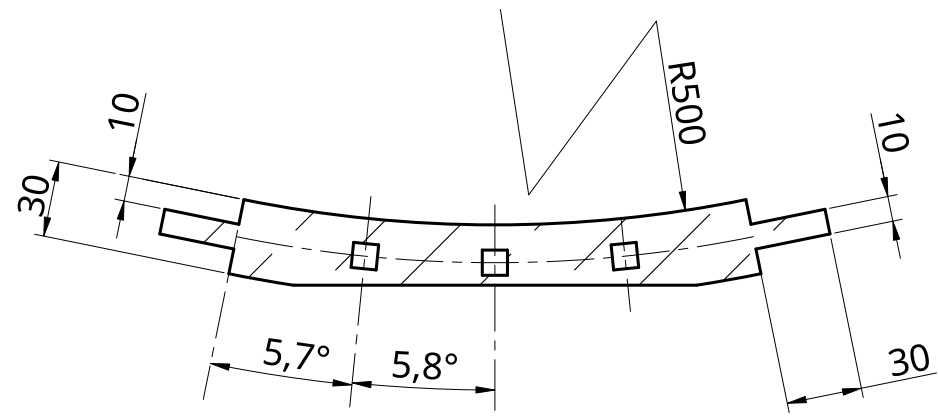

D - D

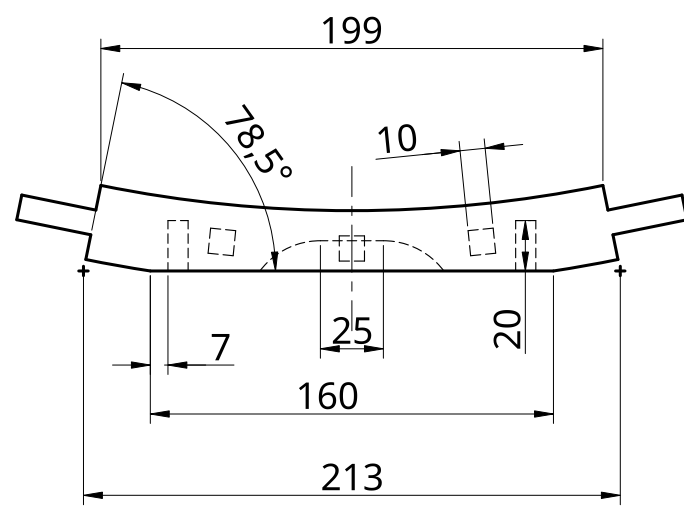

Top

NOTES	MATERIAL LOCAL HARDWOOD	UNLESS OTHERWISE SPECIFIED, DIMENSIONS ARE IN MILLIMETERS ANGULAR = ± °	NAME	SIGNATURE	DATE	ENTRANCE HALL TABLE ORIGINAL				
			DRAWN	CRAIG VAN DE RUIT						2023-03-01
			APPROVED							
	FINISH	SURFACE FINISH	DO NOT SCALE DRAWING	FIRST ANGLE PROJECTION			SIZE	DWG /PRT NO.	REV.	
					A3	EHTO-04				
					SCALE		1:3	WEIGHT	SHEET	
									7 of 10	

6




5

4

3

2

1

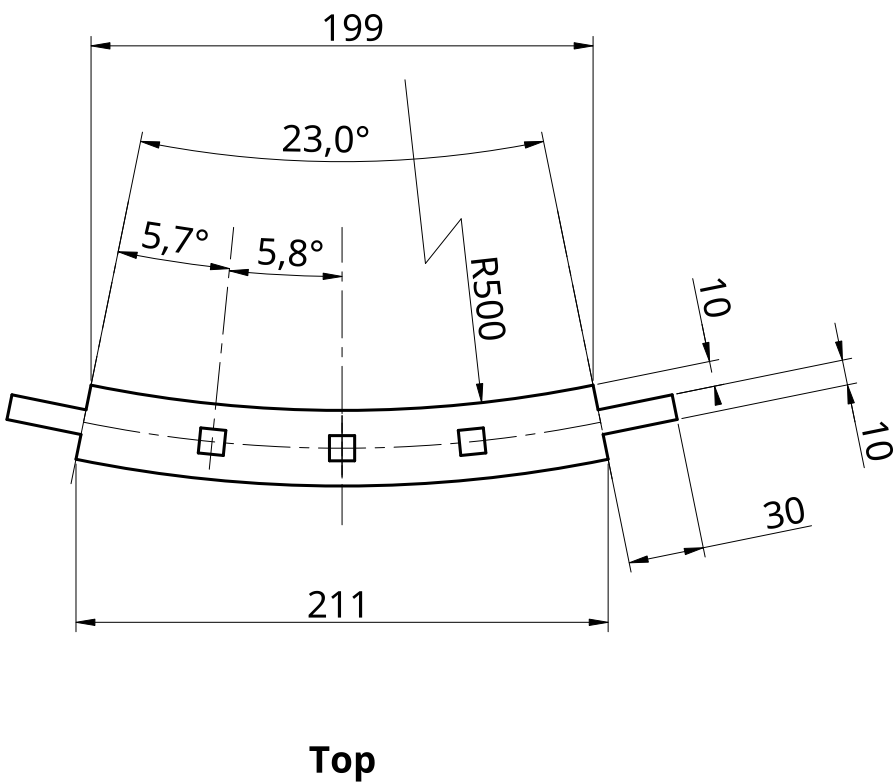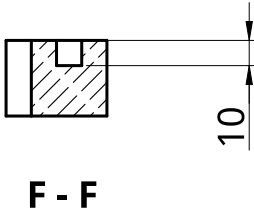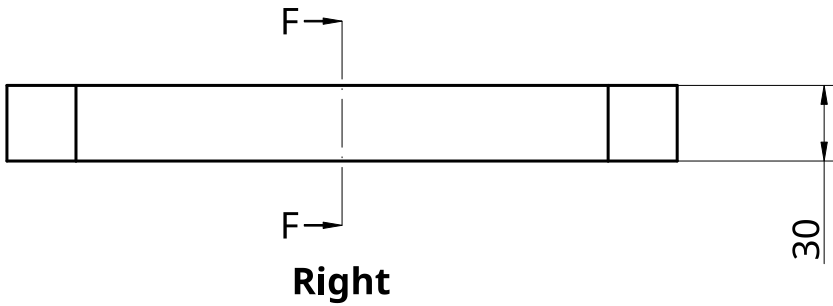

NOTES

MATERIAL
LOCAL HARDWOOD

FINISH

UNLESS OTHERWISE SPECIFIED,
DIMENSIONS ARE IN MILLIMETERS
ANGULAR = ± °

SURFACE FINISH

DO NOT SCALE DRAWING

BREAK ALL SHARP EDGES AND
REMOVE BURRS

NAME SIGNATURE DATE

DRAWN CRAIG VAN DE RUIT 2023-03-01

APPROVED

TITLE

ENTRANCE HALL TABLE ORIGINAL

SIZE
A3

DWG /PRT NO.

EHTO-05

REV.

SCALE 1:3

WEIGHT

SHEET

8 of 10

